
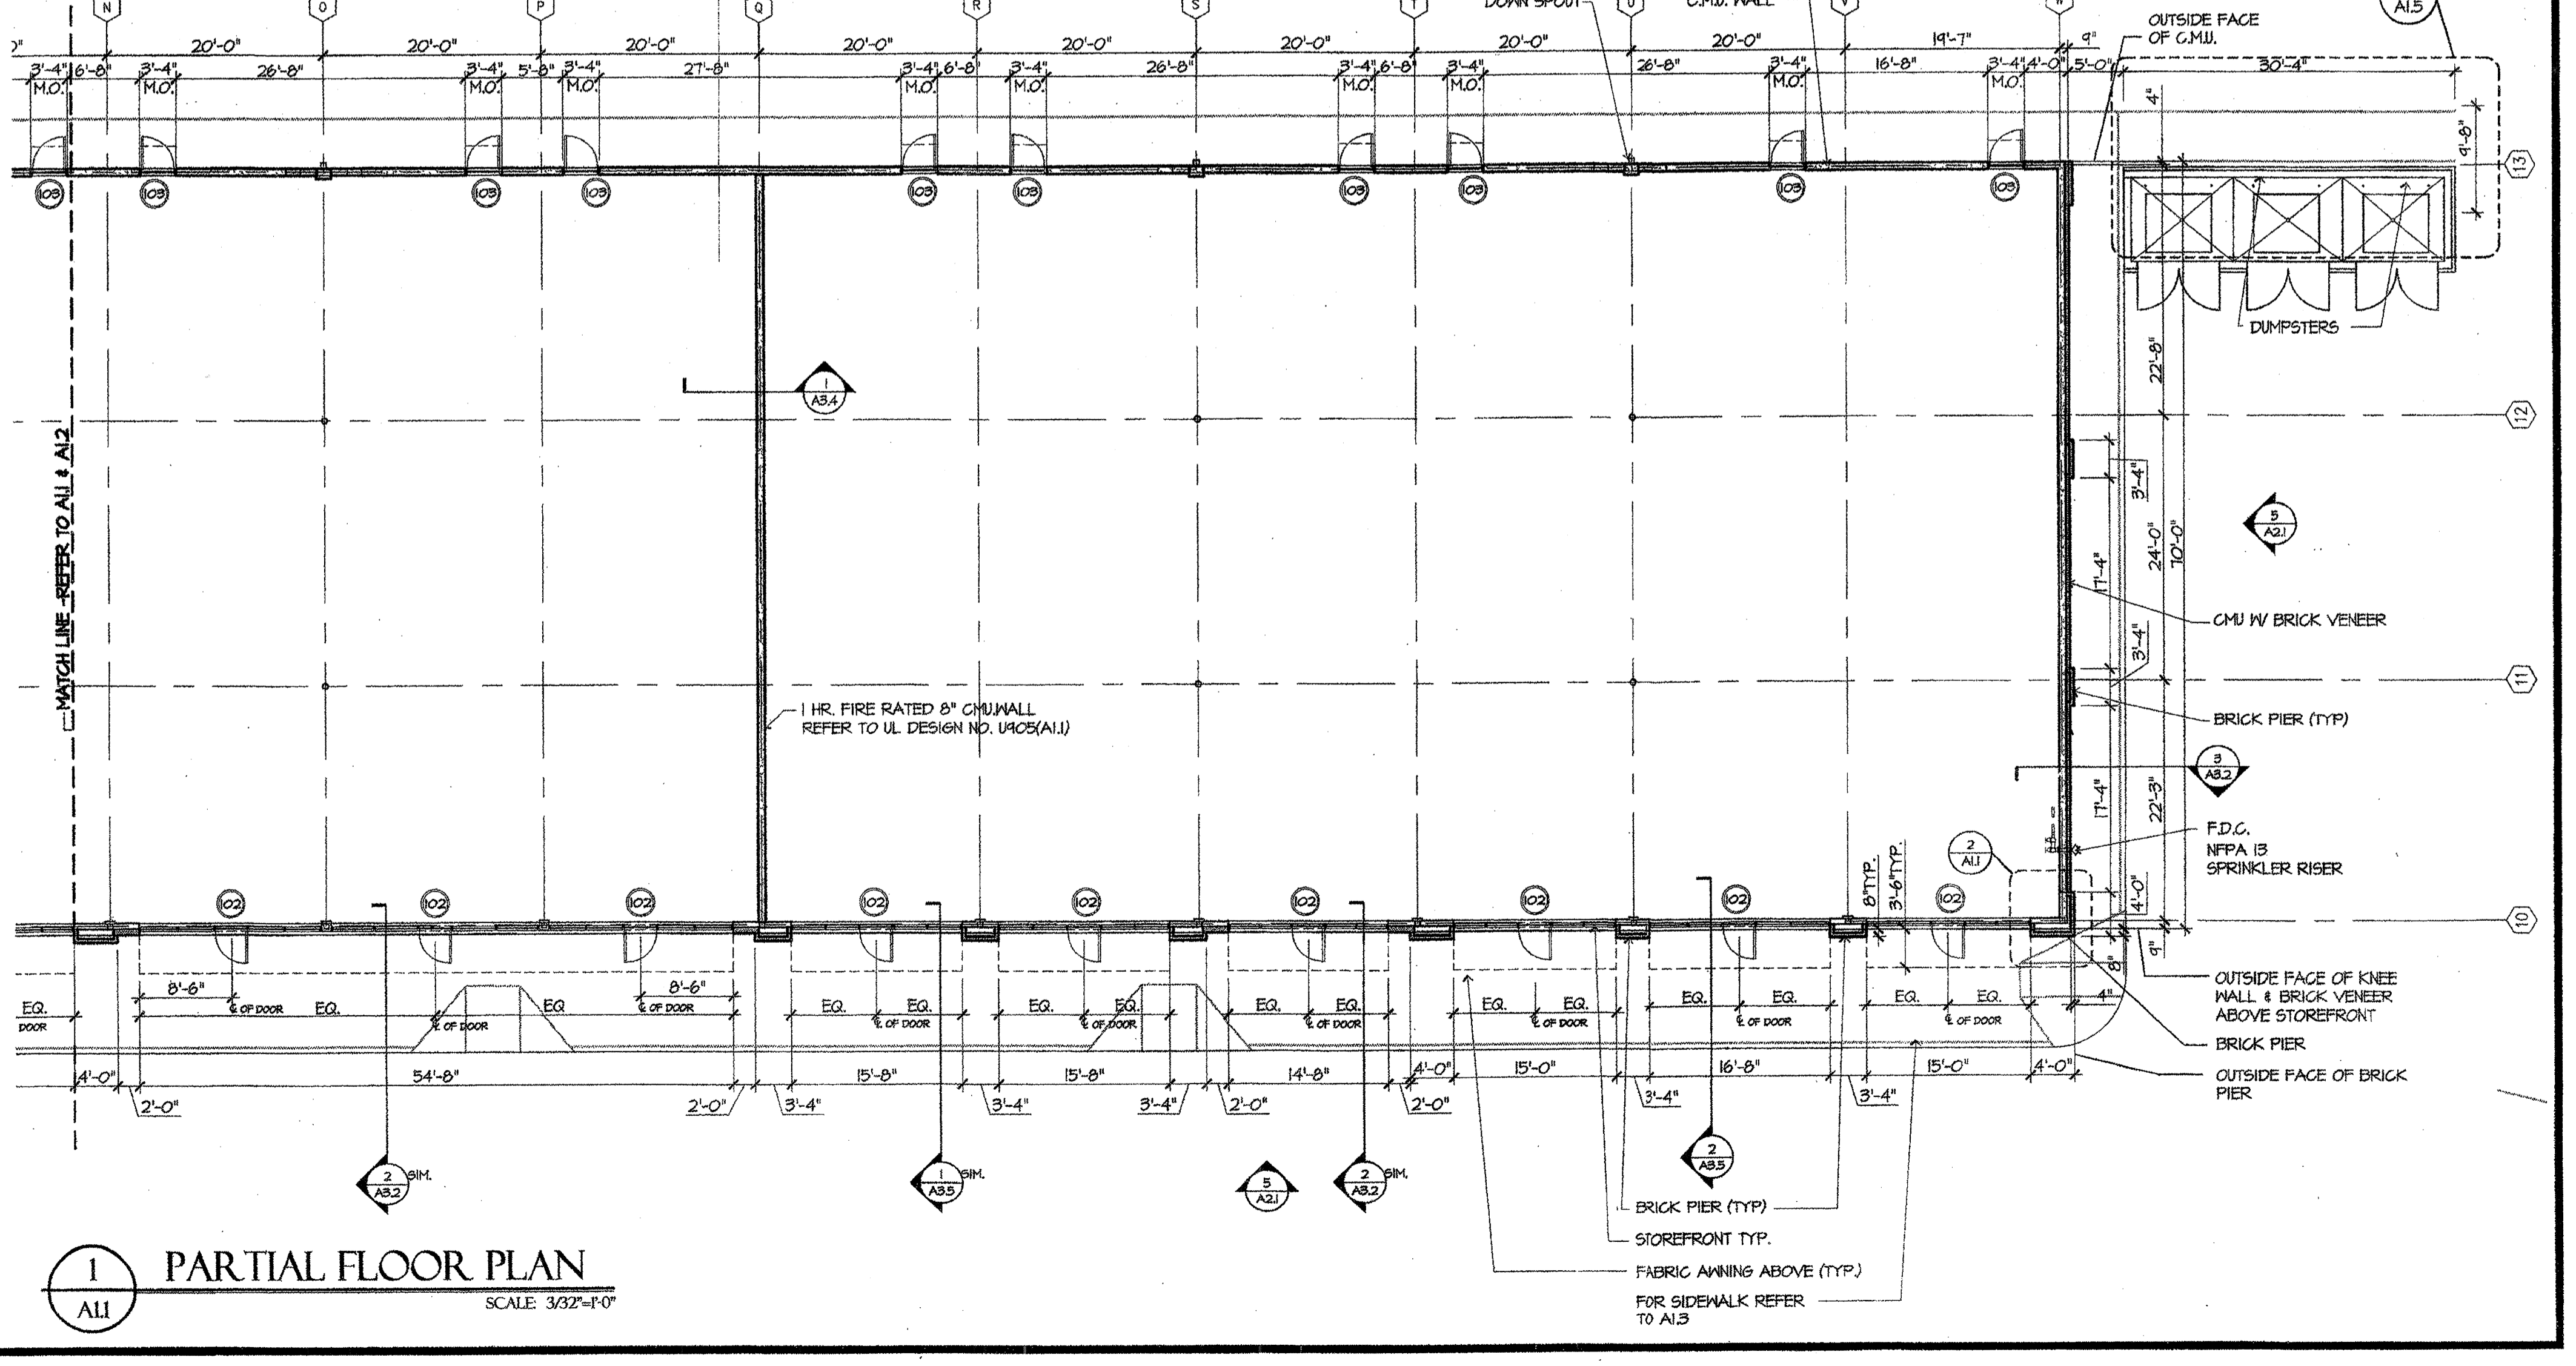
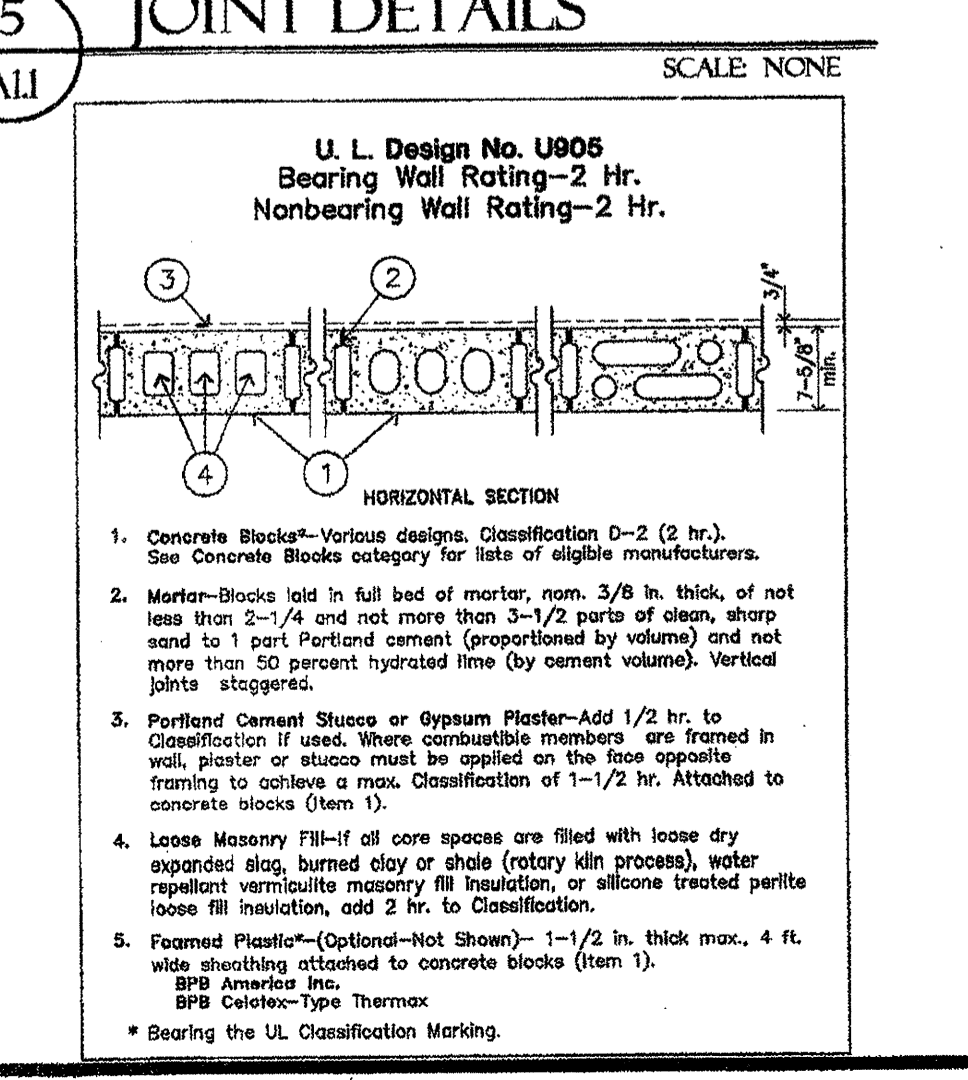
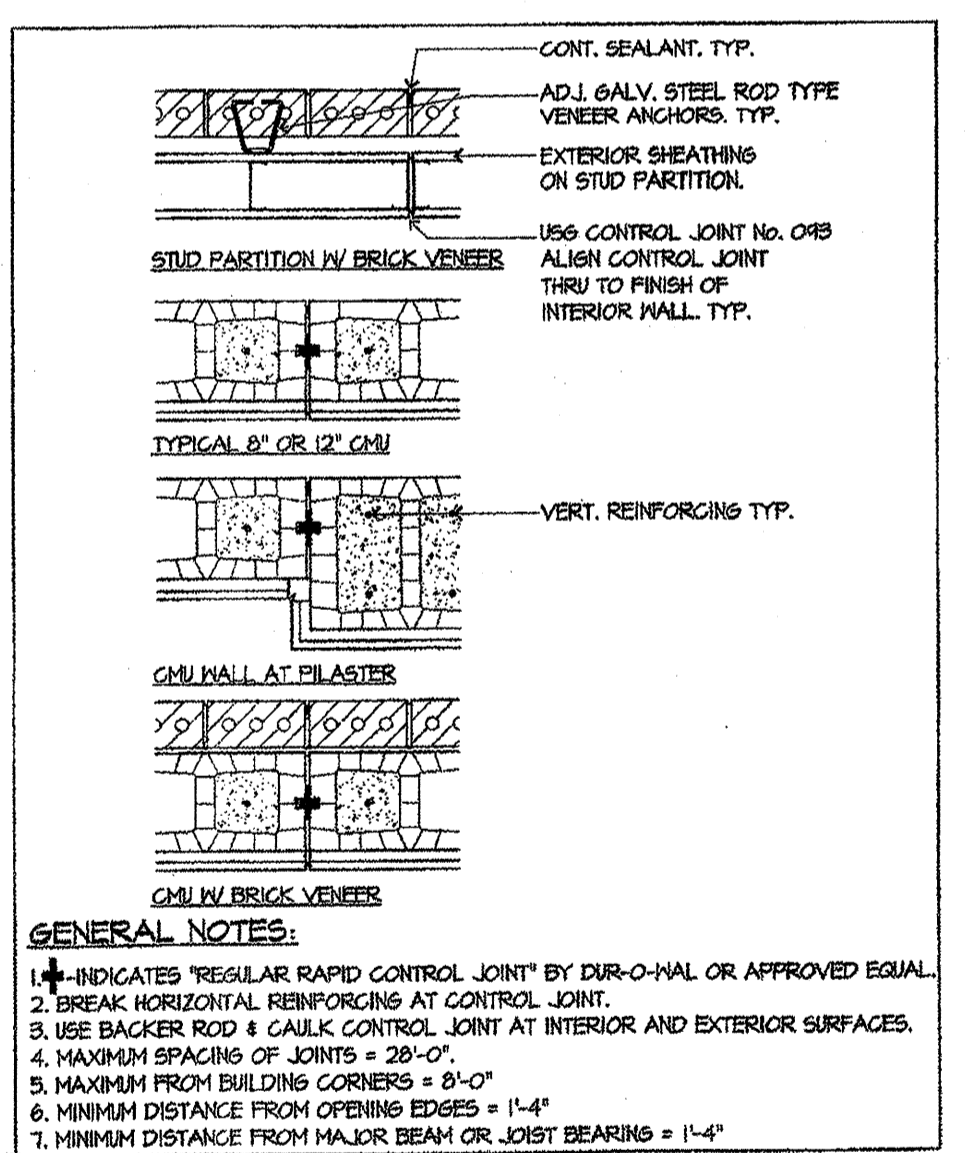
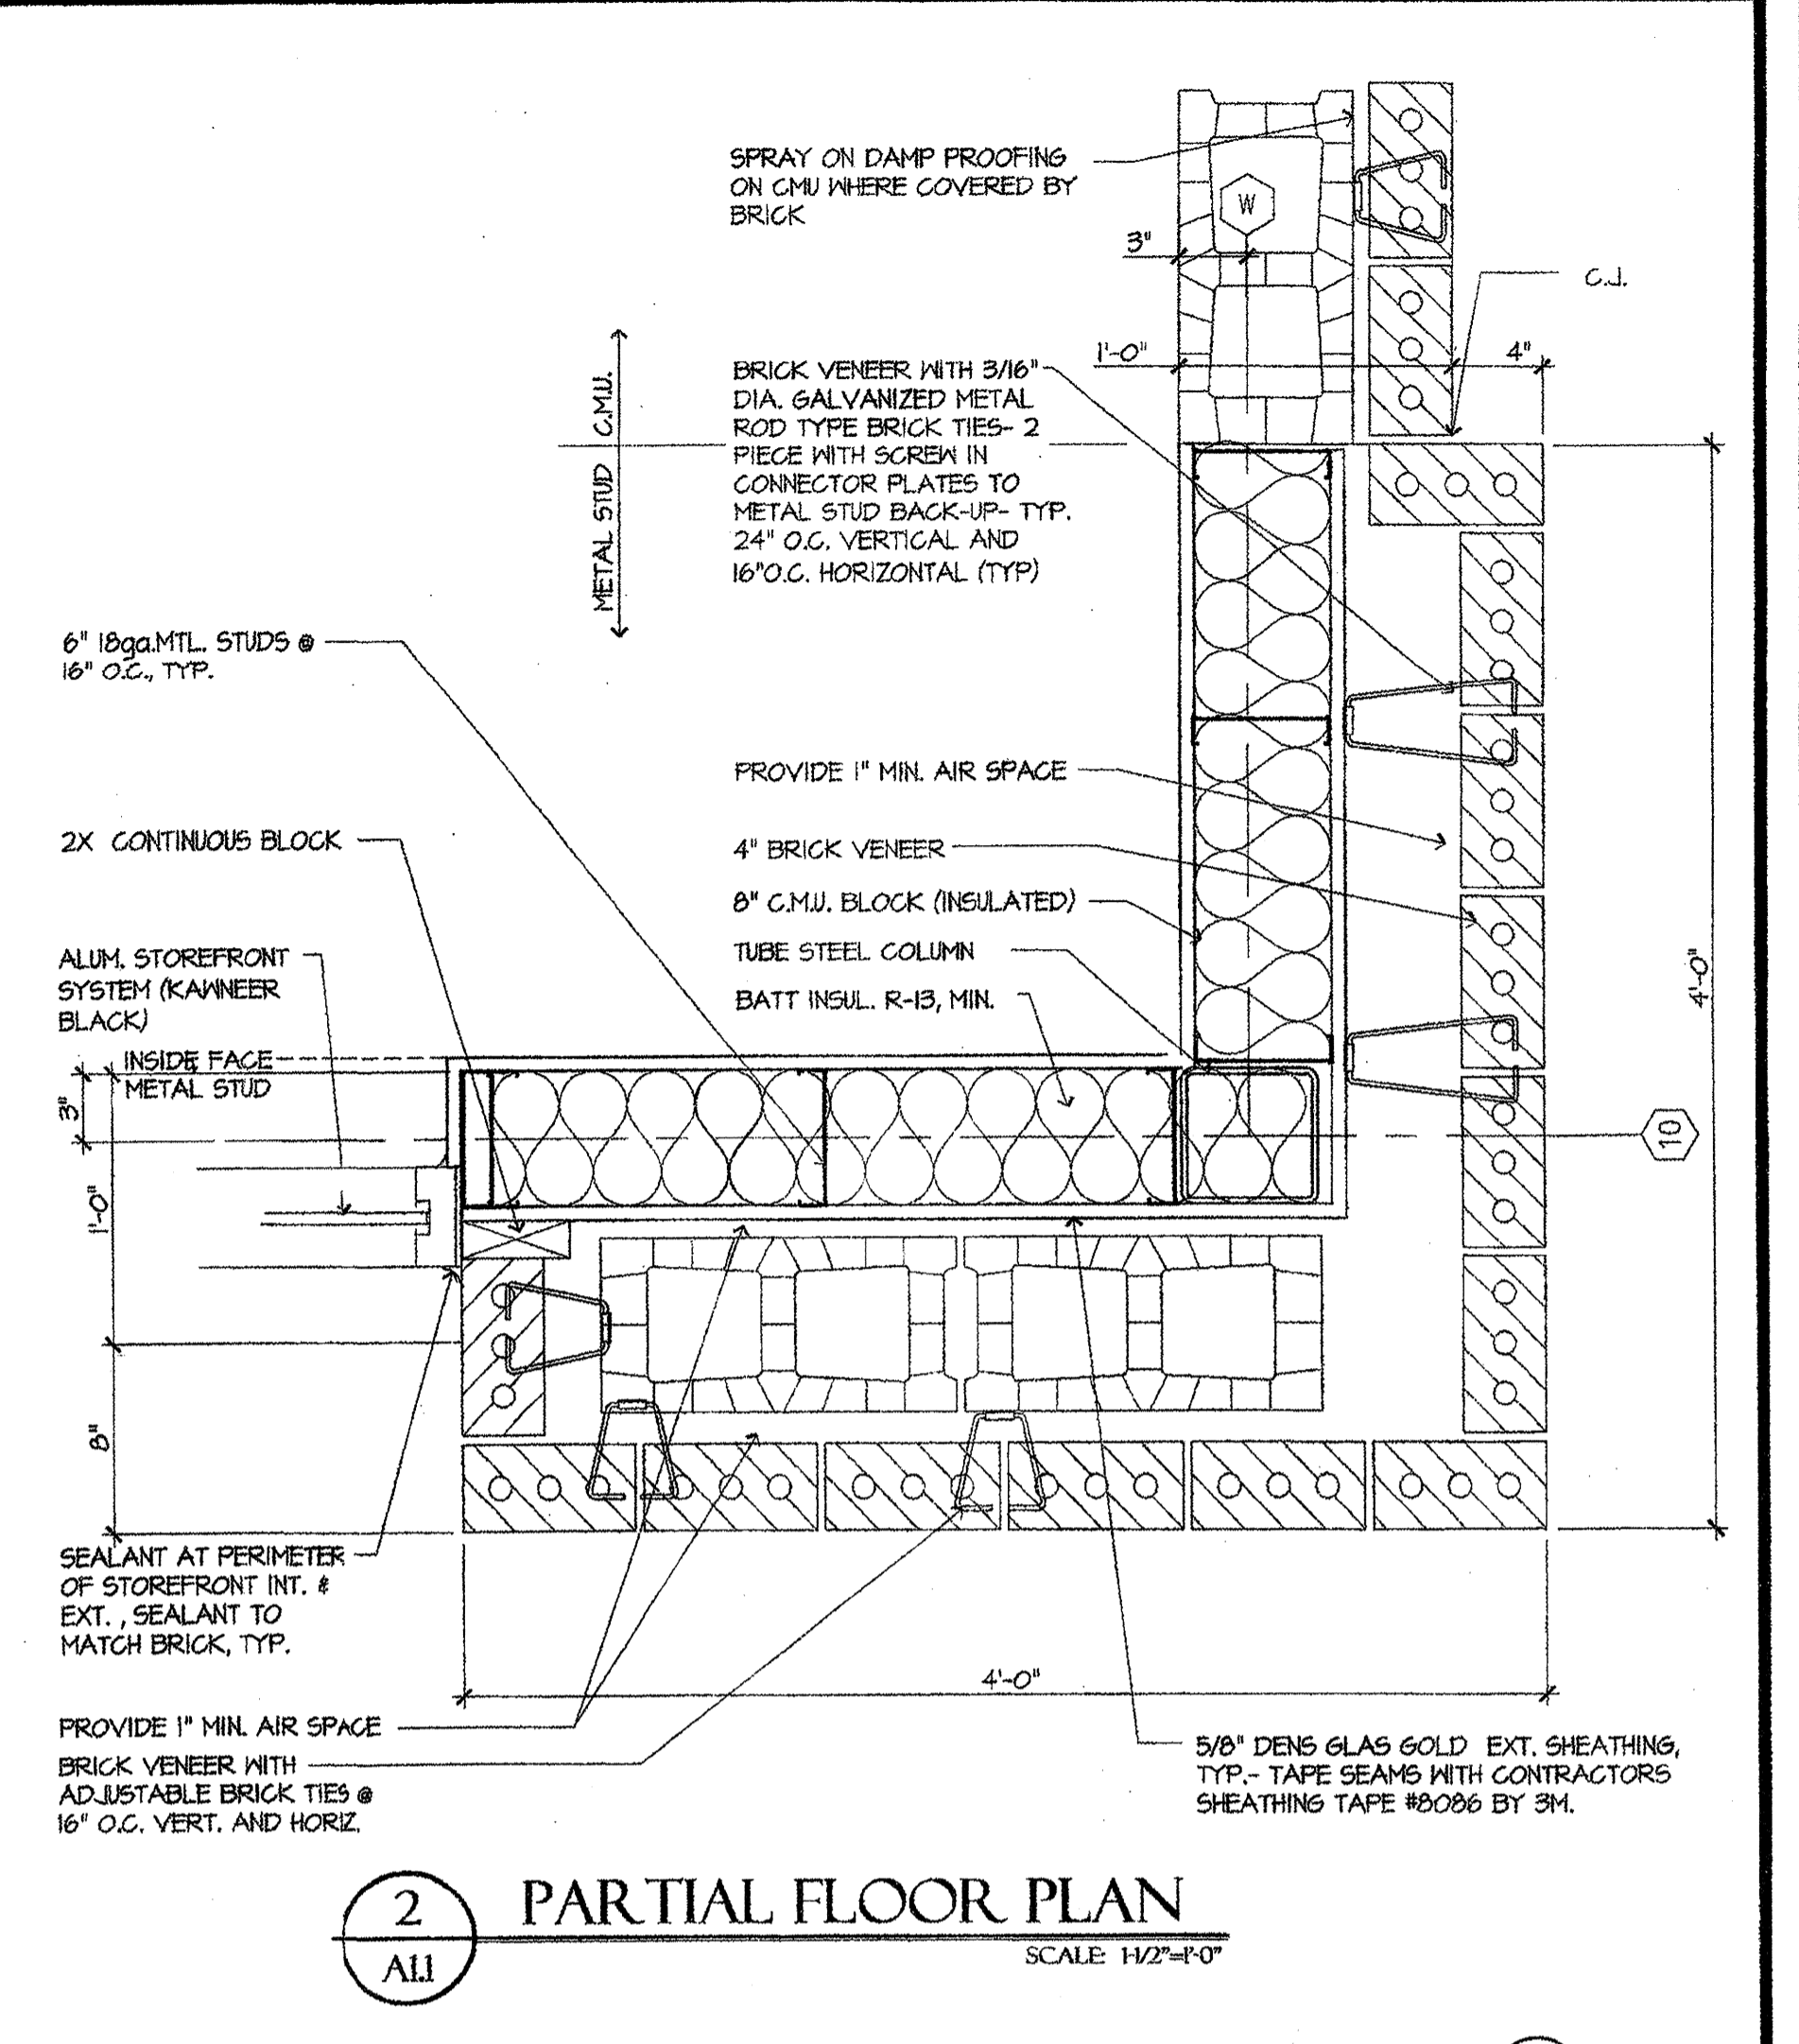
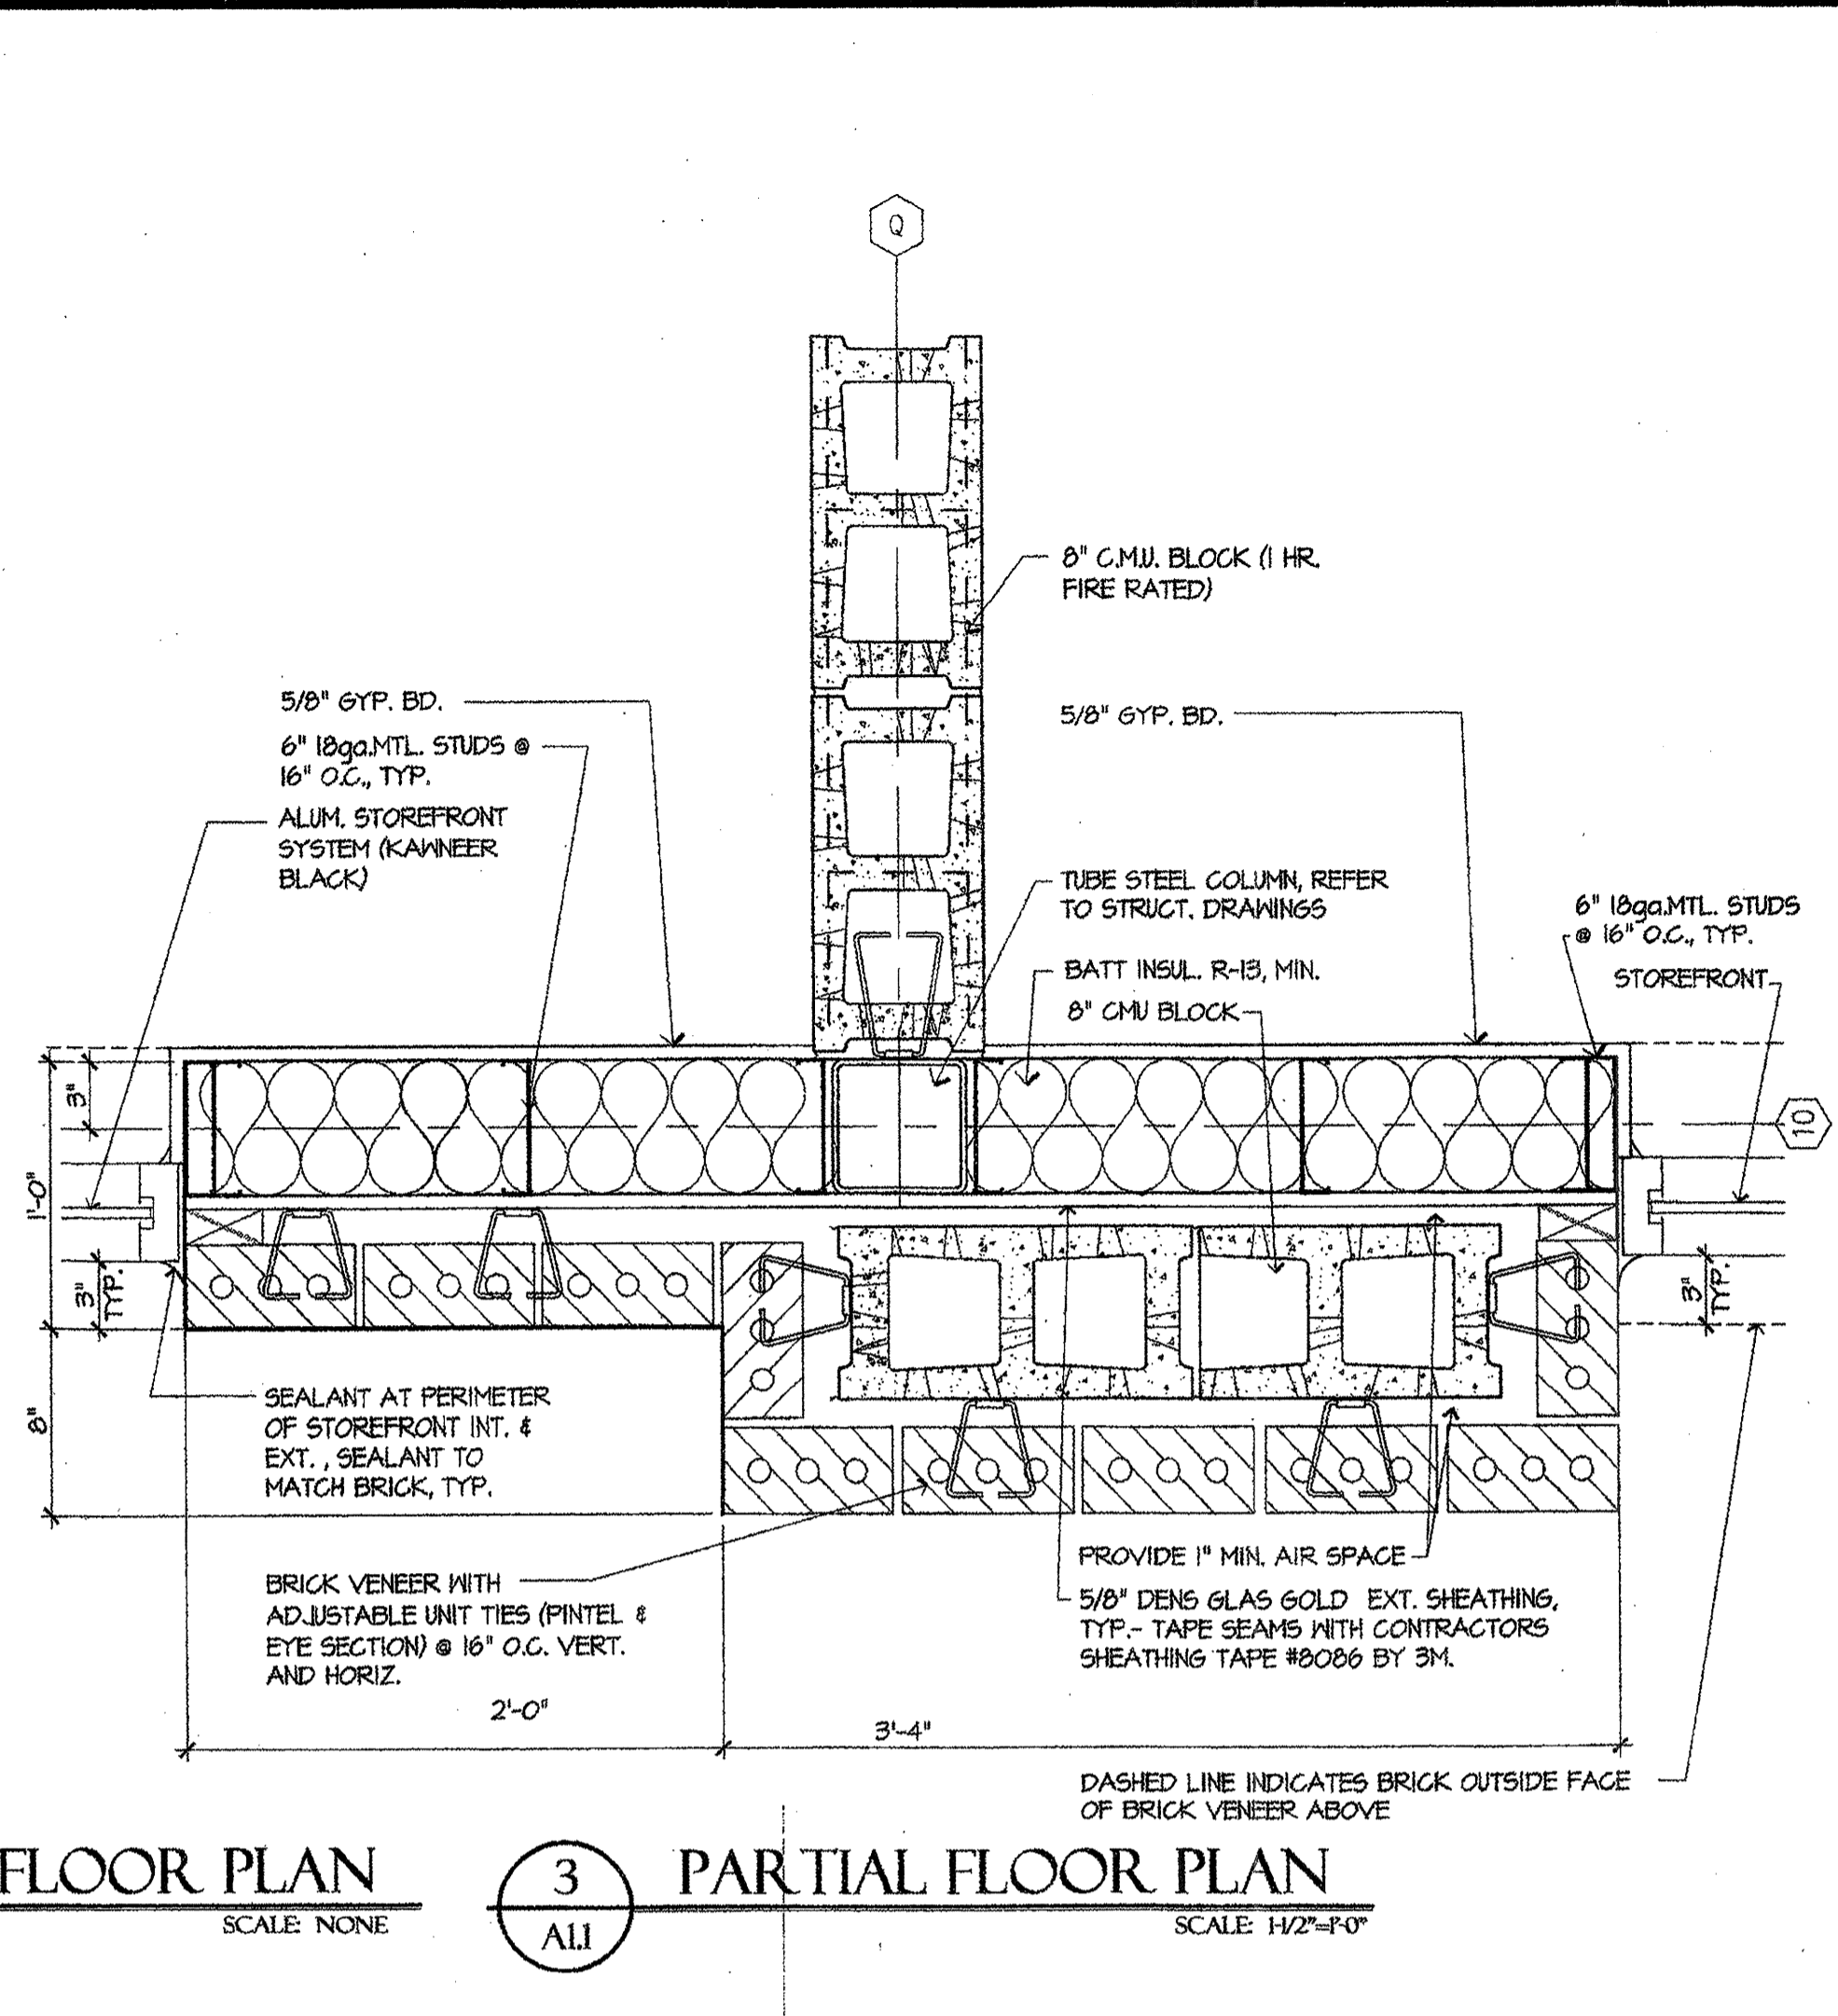


© Copyright (as noted below). This drawing and all reproductions thereof are the property of Hill Foley Rossi & Associates, LLC (HFR). It is intended for the sole use of the project named herein. Reproduction without the written consent of HFR is unlawful. All copies are to be returned to HFR upon project completion.

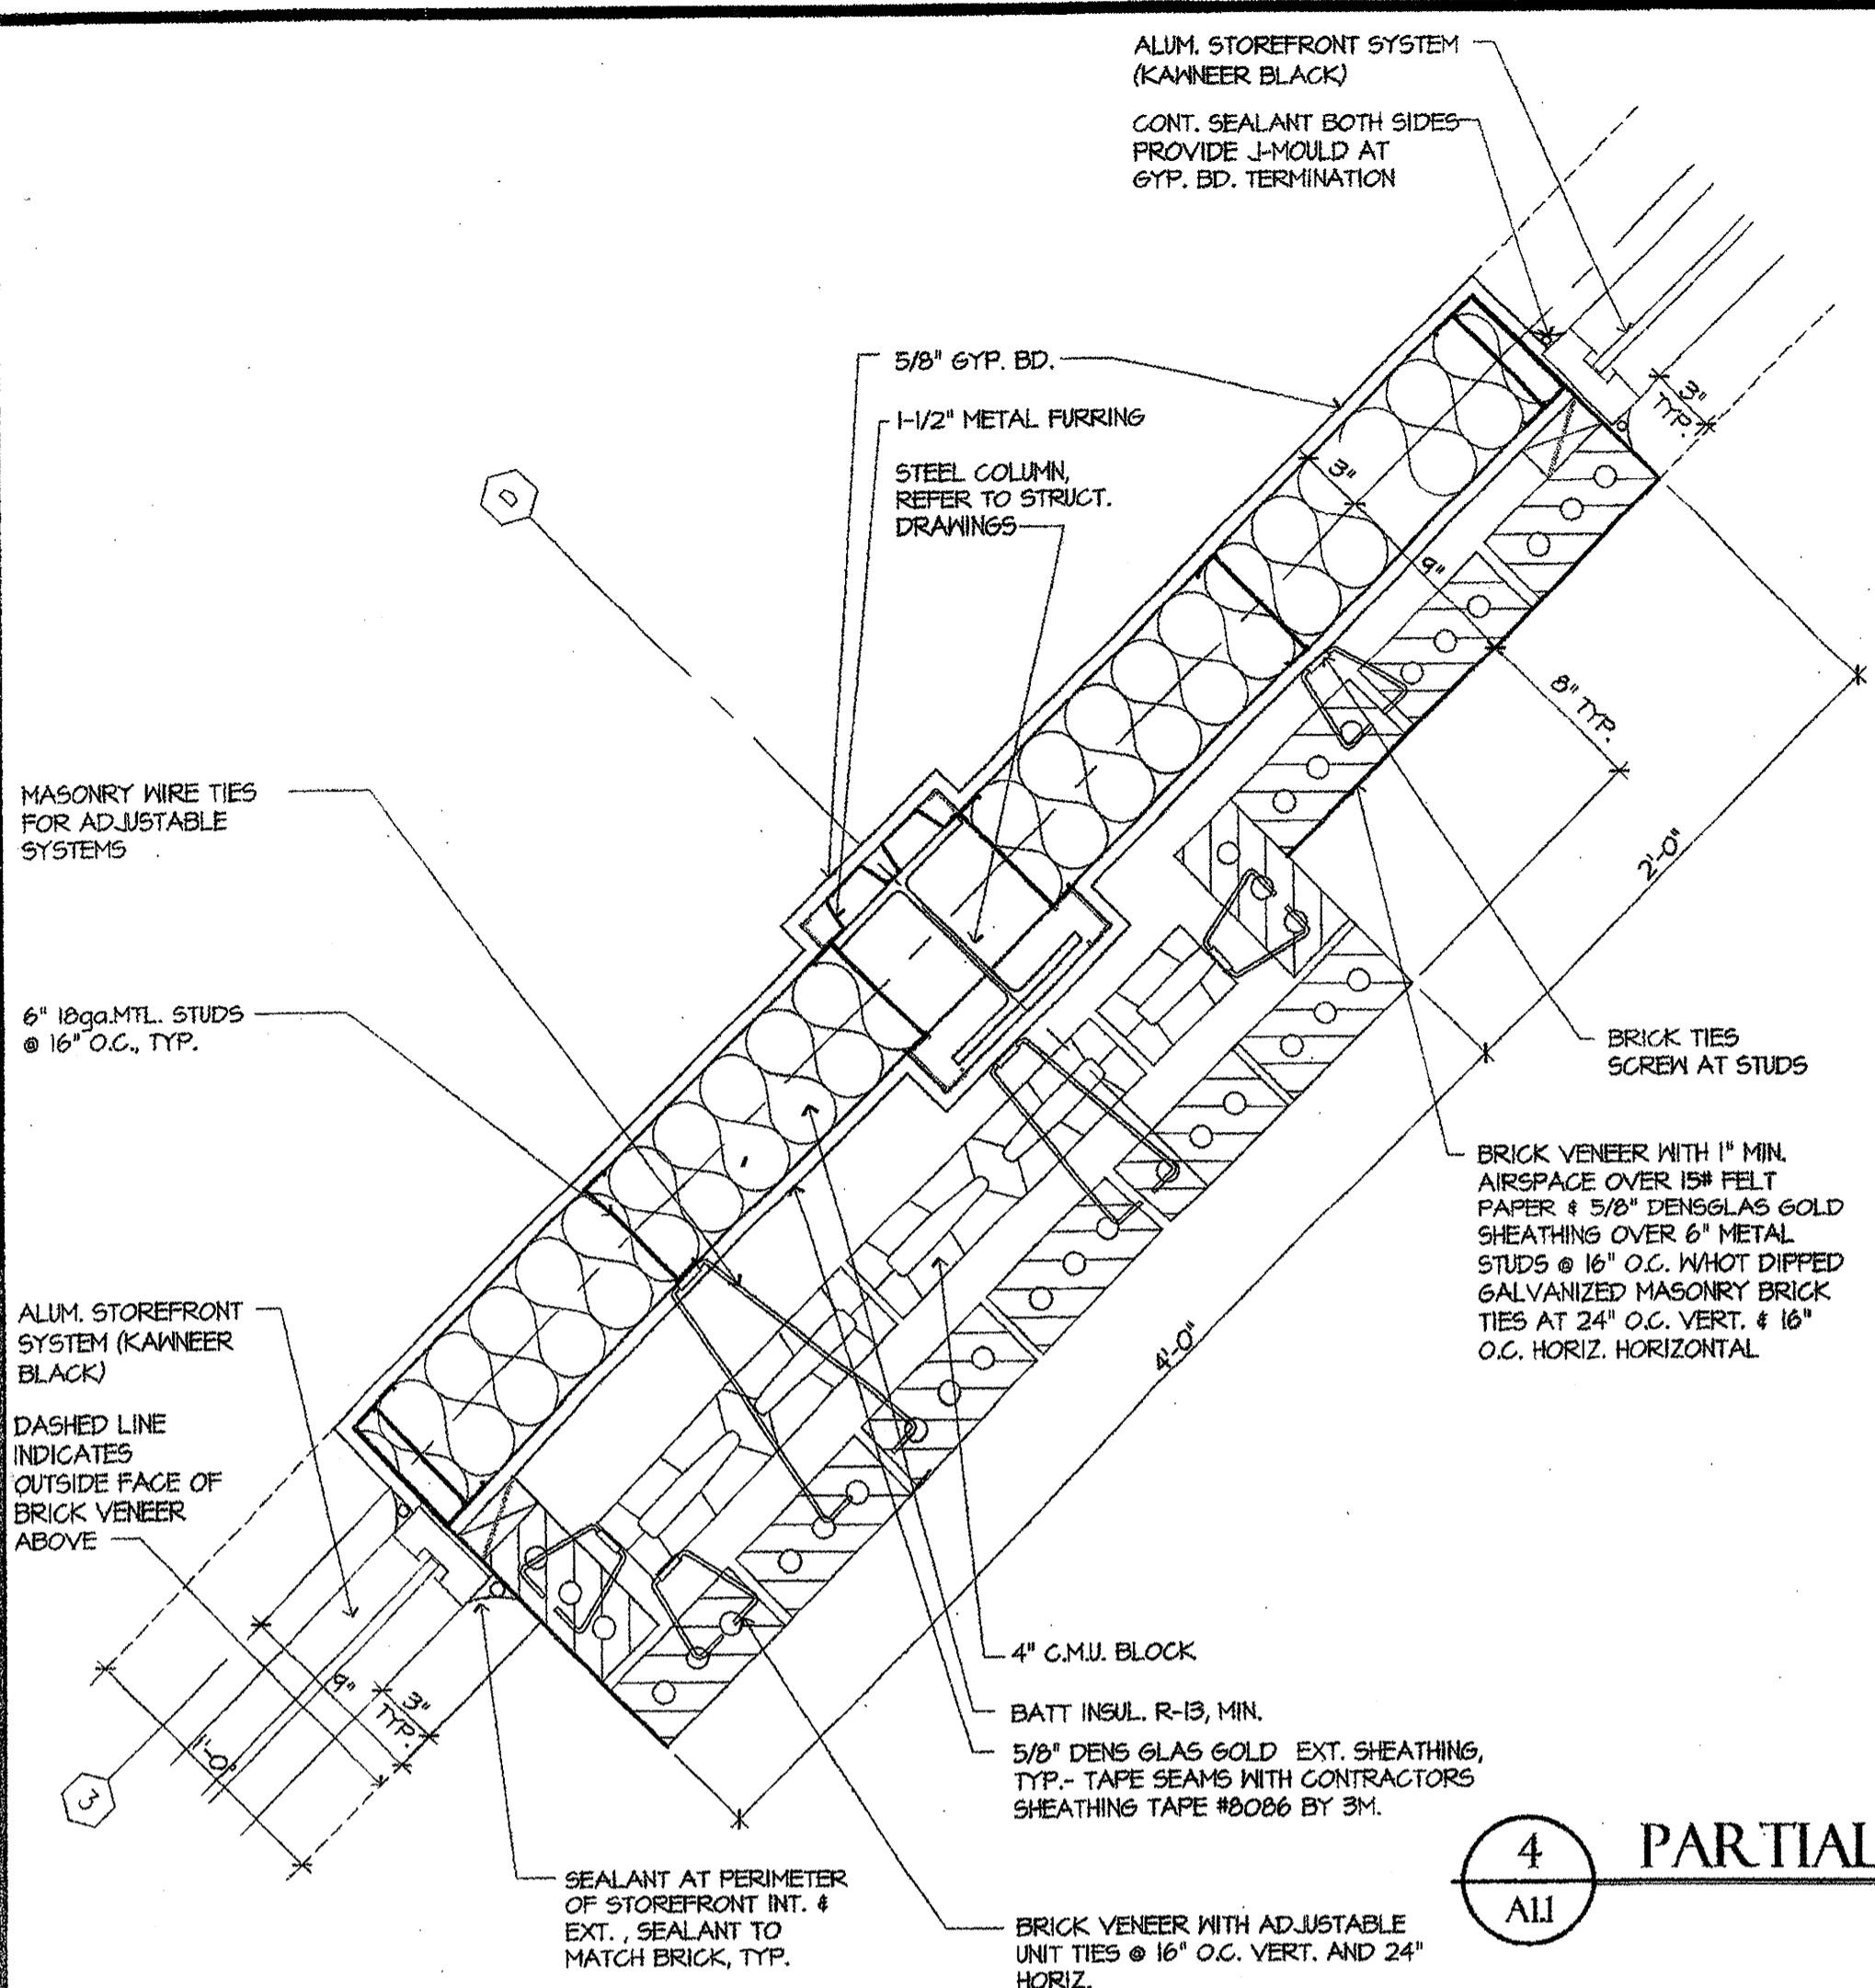

1 03-18-04 -
 MKI DATE SUBMITTAL/REVISION
 PROJECT:
HENDERSON COMMONS
 GA. HIGHWAY 9 &
 HENDERSON PARKWAY
 U.I. 122, 2ND DISTRICT
 CITY OF ALPHARETTA
 FULTON COUNTY, GEORGIA
 FOR:
COLLINS CONSTRUCTION GROUP
 88 ROSWELL STREET
 ALPHARETTA, GA 30004
 (770) 475-1028